


School Streets Scheme

Blacklow Brow Primary and St Anne's Catholic Primary Schools

Ordnance Survey material produced with permission under Knowsley Metropolitan Borough Council Crown Copyright OS licence number 100022848, 2023.

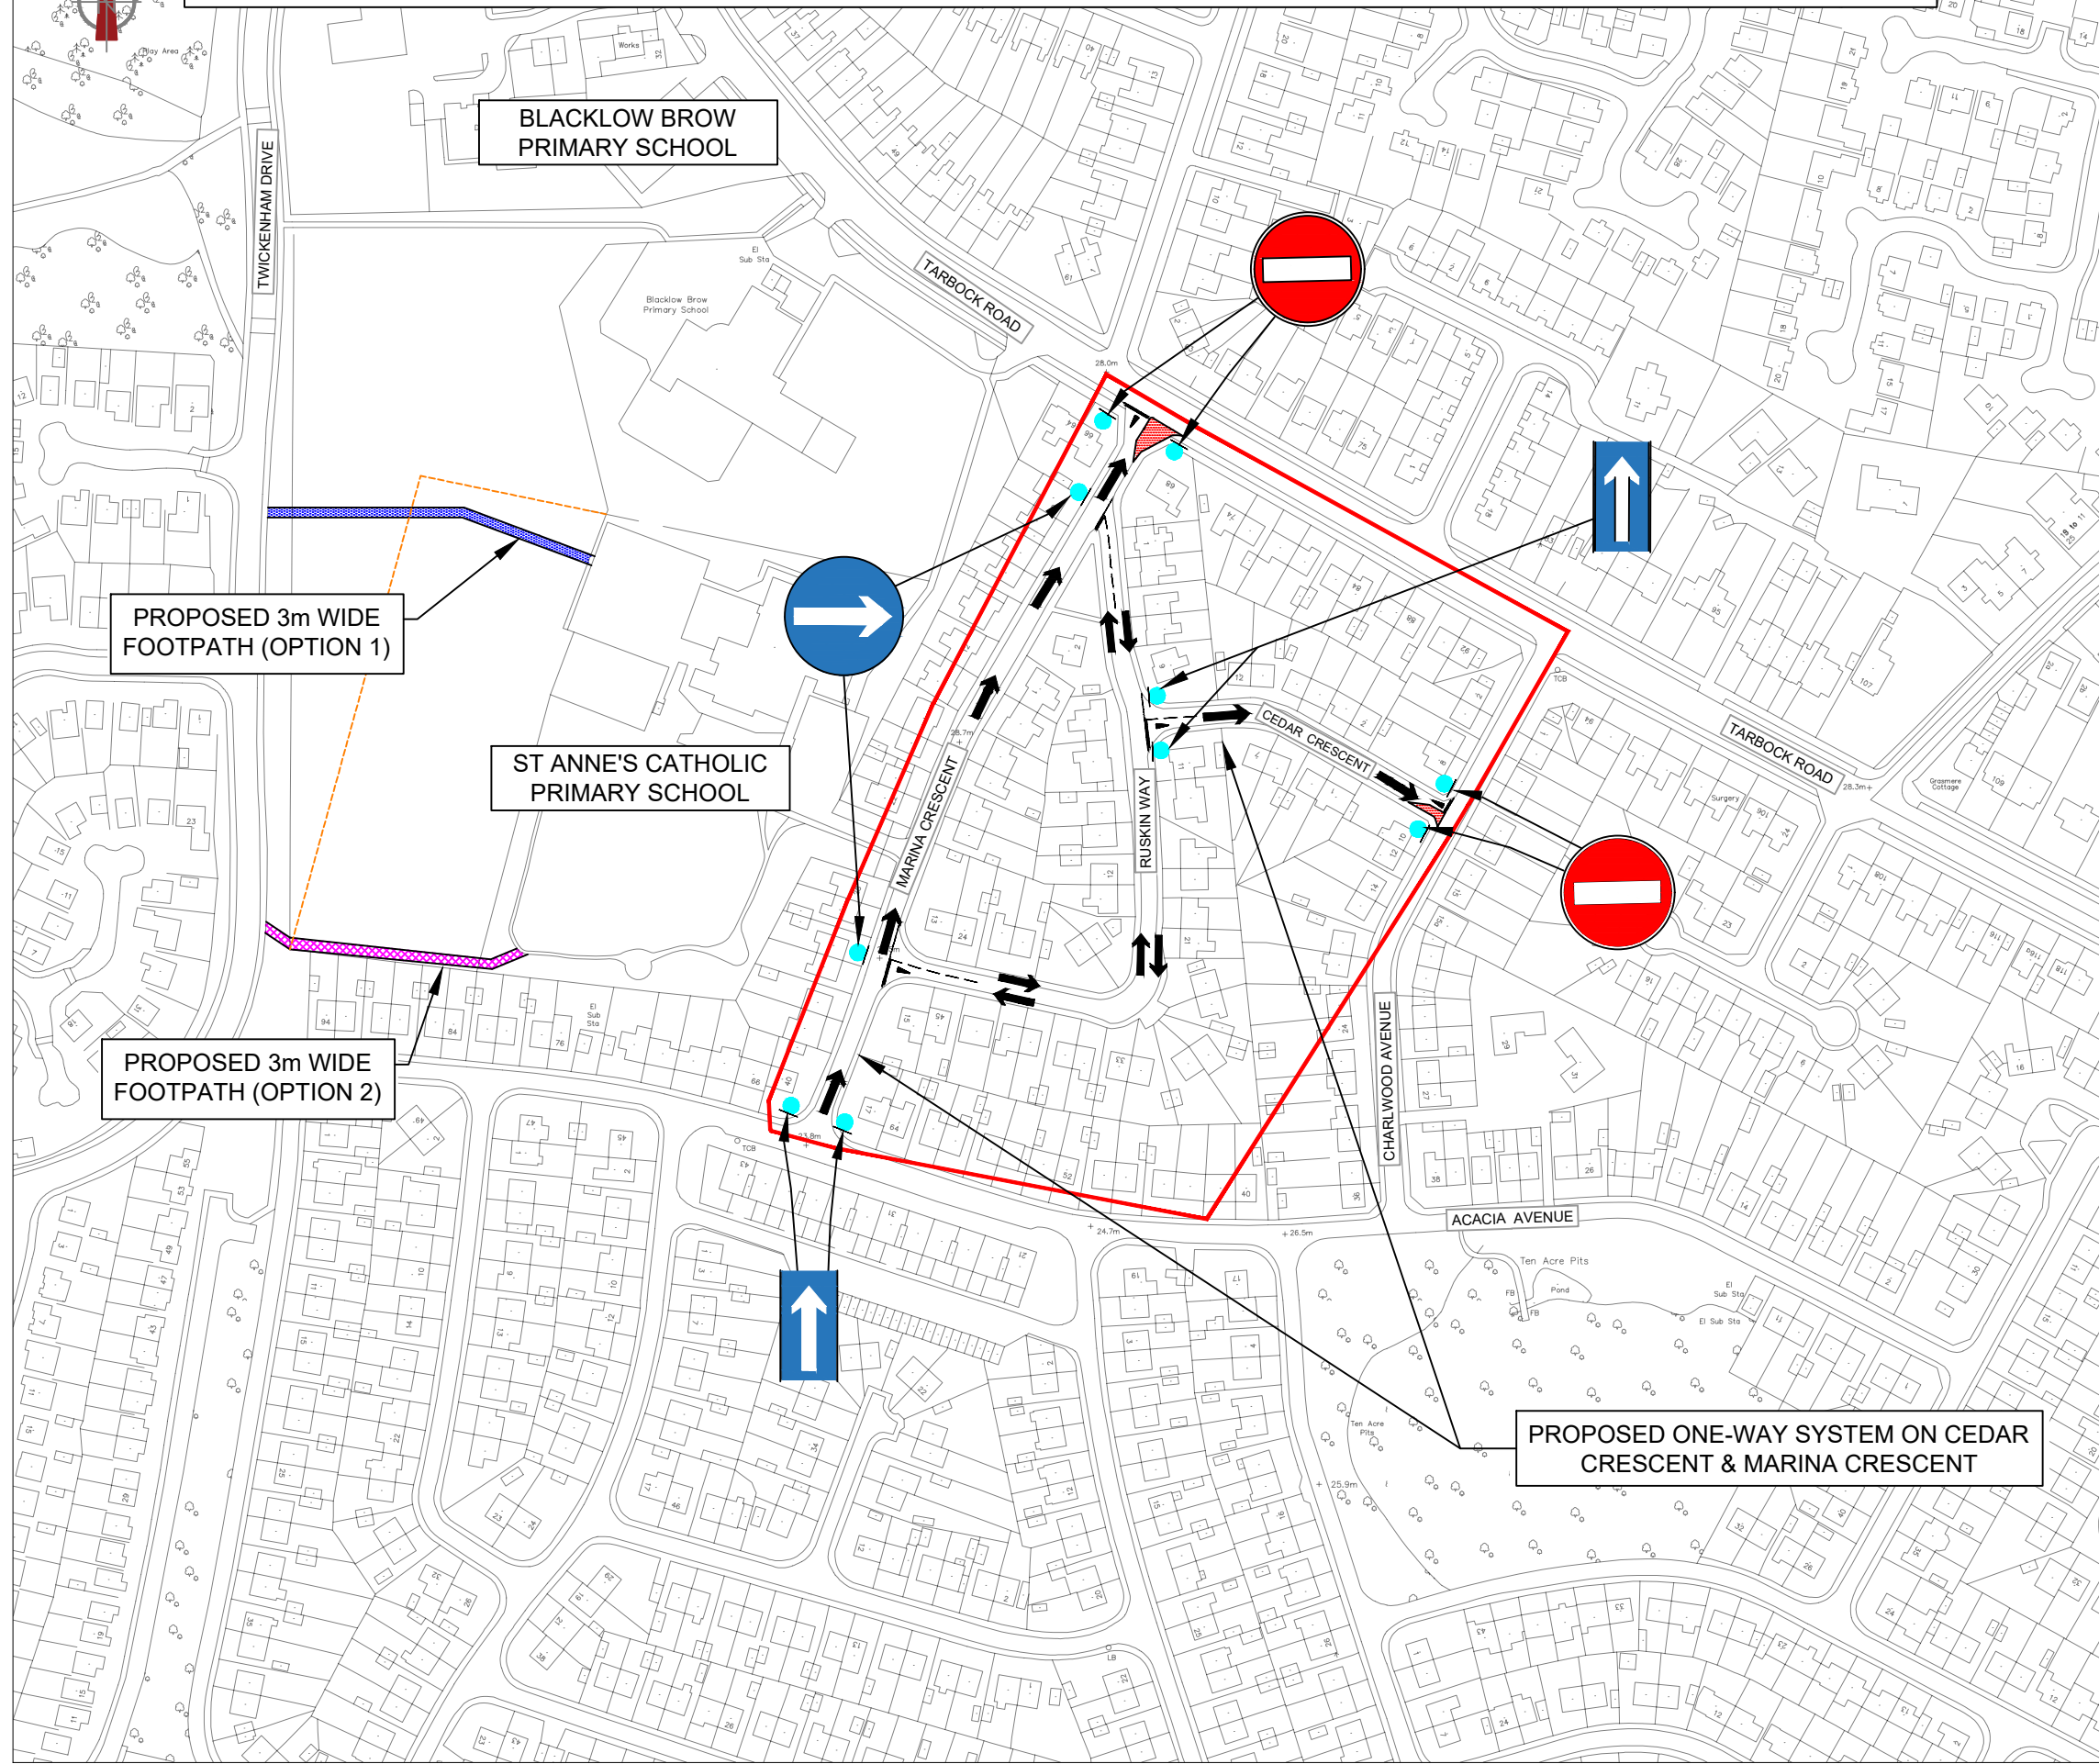

KEY:

-  SCHOOL STREETS AREA
-  DIRECTION OF TRAVEL (ONE-WAY)
-  LOCATION OF TRAFFIC SIGNS
-  DIRECTION OF TRAVEL (TWO-WAY)
-  PROPOSED BUILD OUT AT NO ENTRY POINTS
-  GIVE WAY TRIANGLE
-  GIVE WAY LINE
-  SCHOOL FENCE LINE
-  PROPOSED 3m WIDE FOOTPATH (OPTION 1)
-  PROPOSED 3m WIDE FOOTPATH (OPTION 2)

PLEASE NOTE THAT FOOTPATH OPTIONS ARE SUBJECT TO PLANNING PERMISSION